



PLAN CADASTRAL  
UAT NITCHIDORF  
JUDETUL TIMIS  
Sectorul 28  
Scara 1:1.000  
Sistem de proiectie STEREO 70

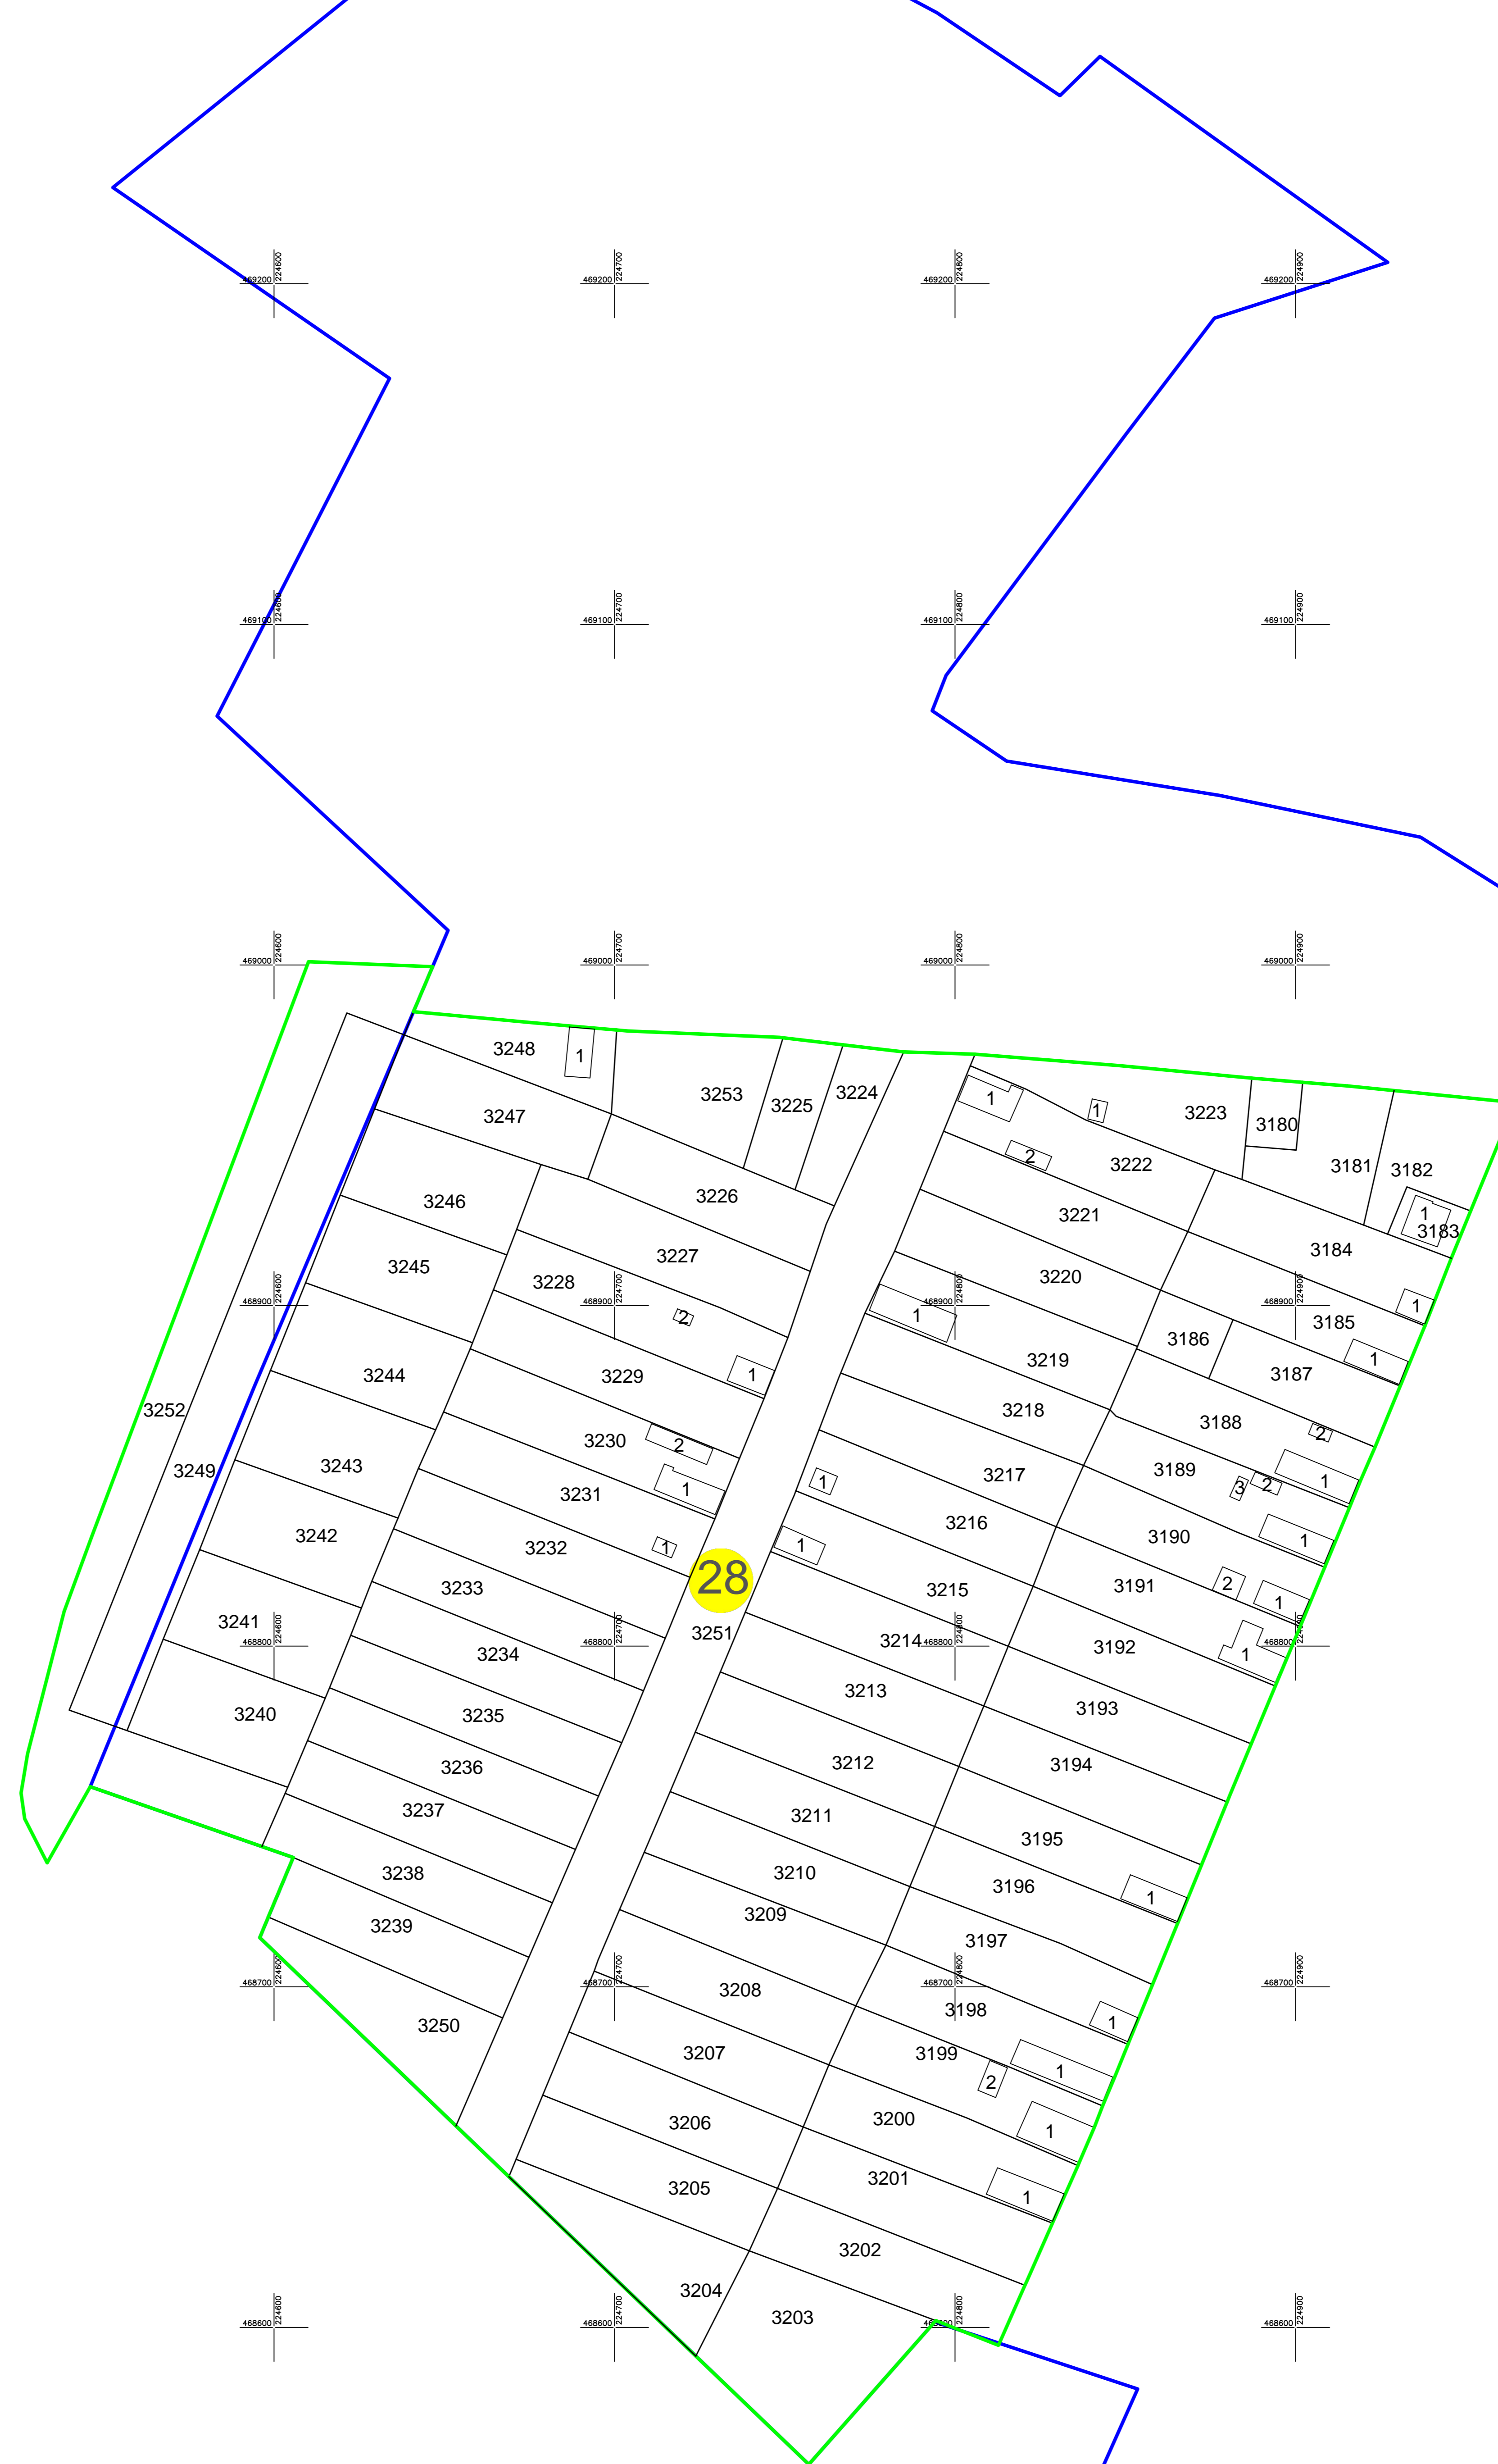

Intravilan Nitchidorf



LEGENDA:  
— LIMITA IMOBIL  
— LIMITA INTRAVILAN  
— LIMITA SECTOR CADASTRAL  
— LIMITA HIDROGRAFIE  
28 NUMAR SECTOR CADASTRAL  
2874 ID IMOBIL  
C1 ID CONSTRUCTIE  
DEACN TOPONIME

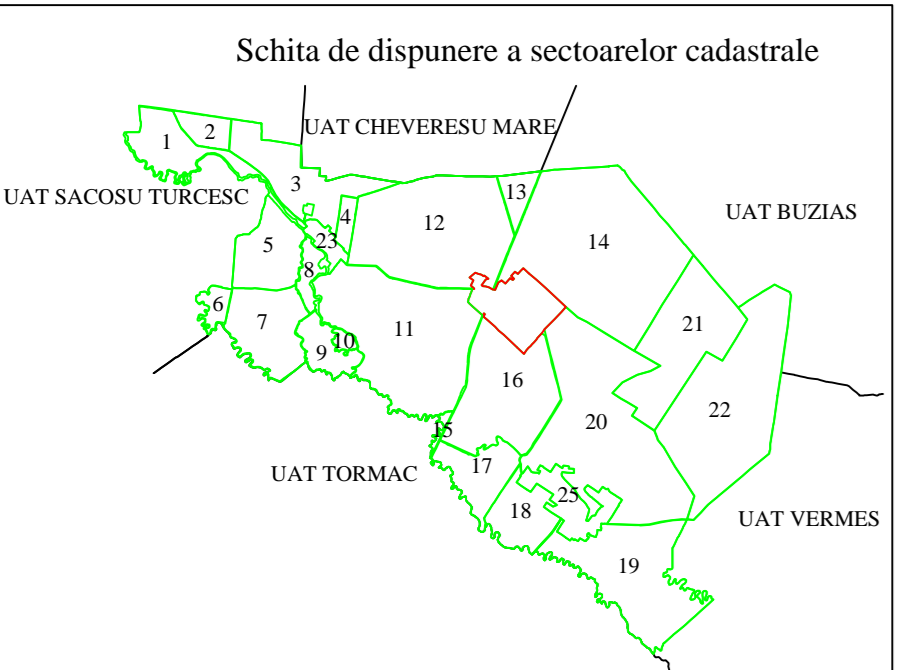

Executant: S.C. TOPO MAS S.R.L.  
Certificat de autorizare Seria RO-B-J nr. 2938/2024 Clasa III  
PALEU SORINA-ELENA  
Certificat de autorizare Seria RO-TM-F nr. 0364/2024 Categoria B

Inregistrare sistematica UAT Nitchidorf, Sector cadastral nr.28  
Spre publicare