



PLAN CADASTRAL  
 UAT NITCHIDORF  
 JUDETUL TIMIS  
 Sectorul 35  
 Scara 1:1.000  
 Sistem de proiectie STEREO 70

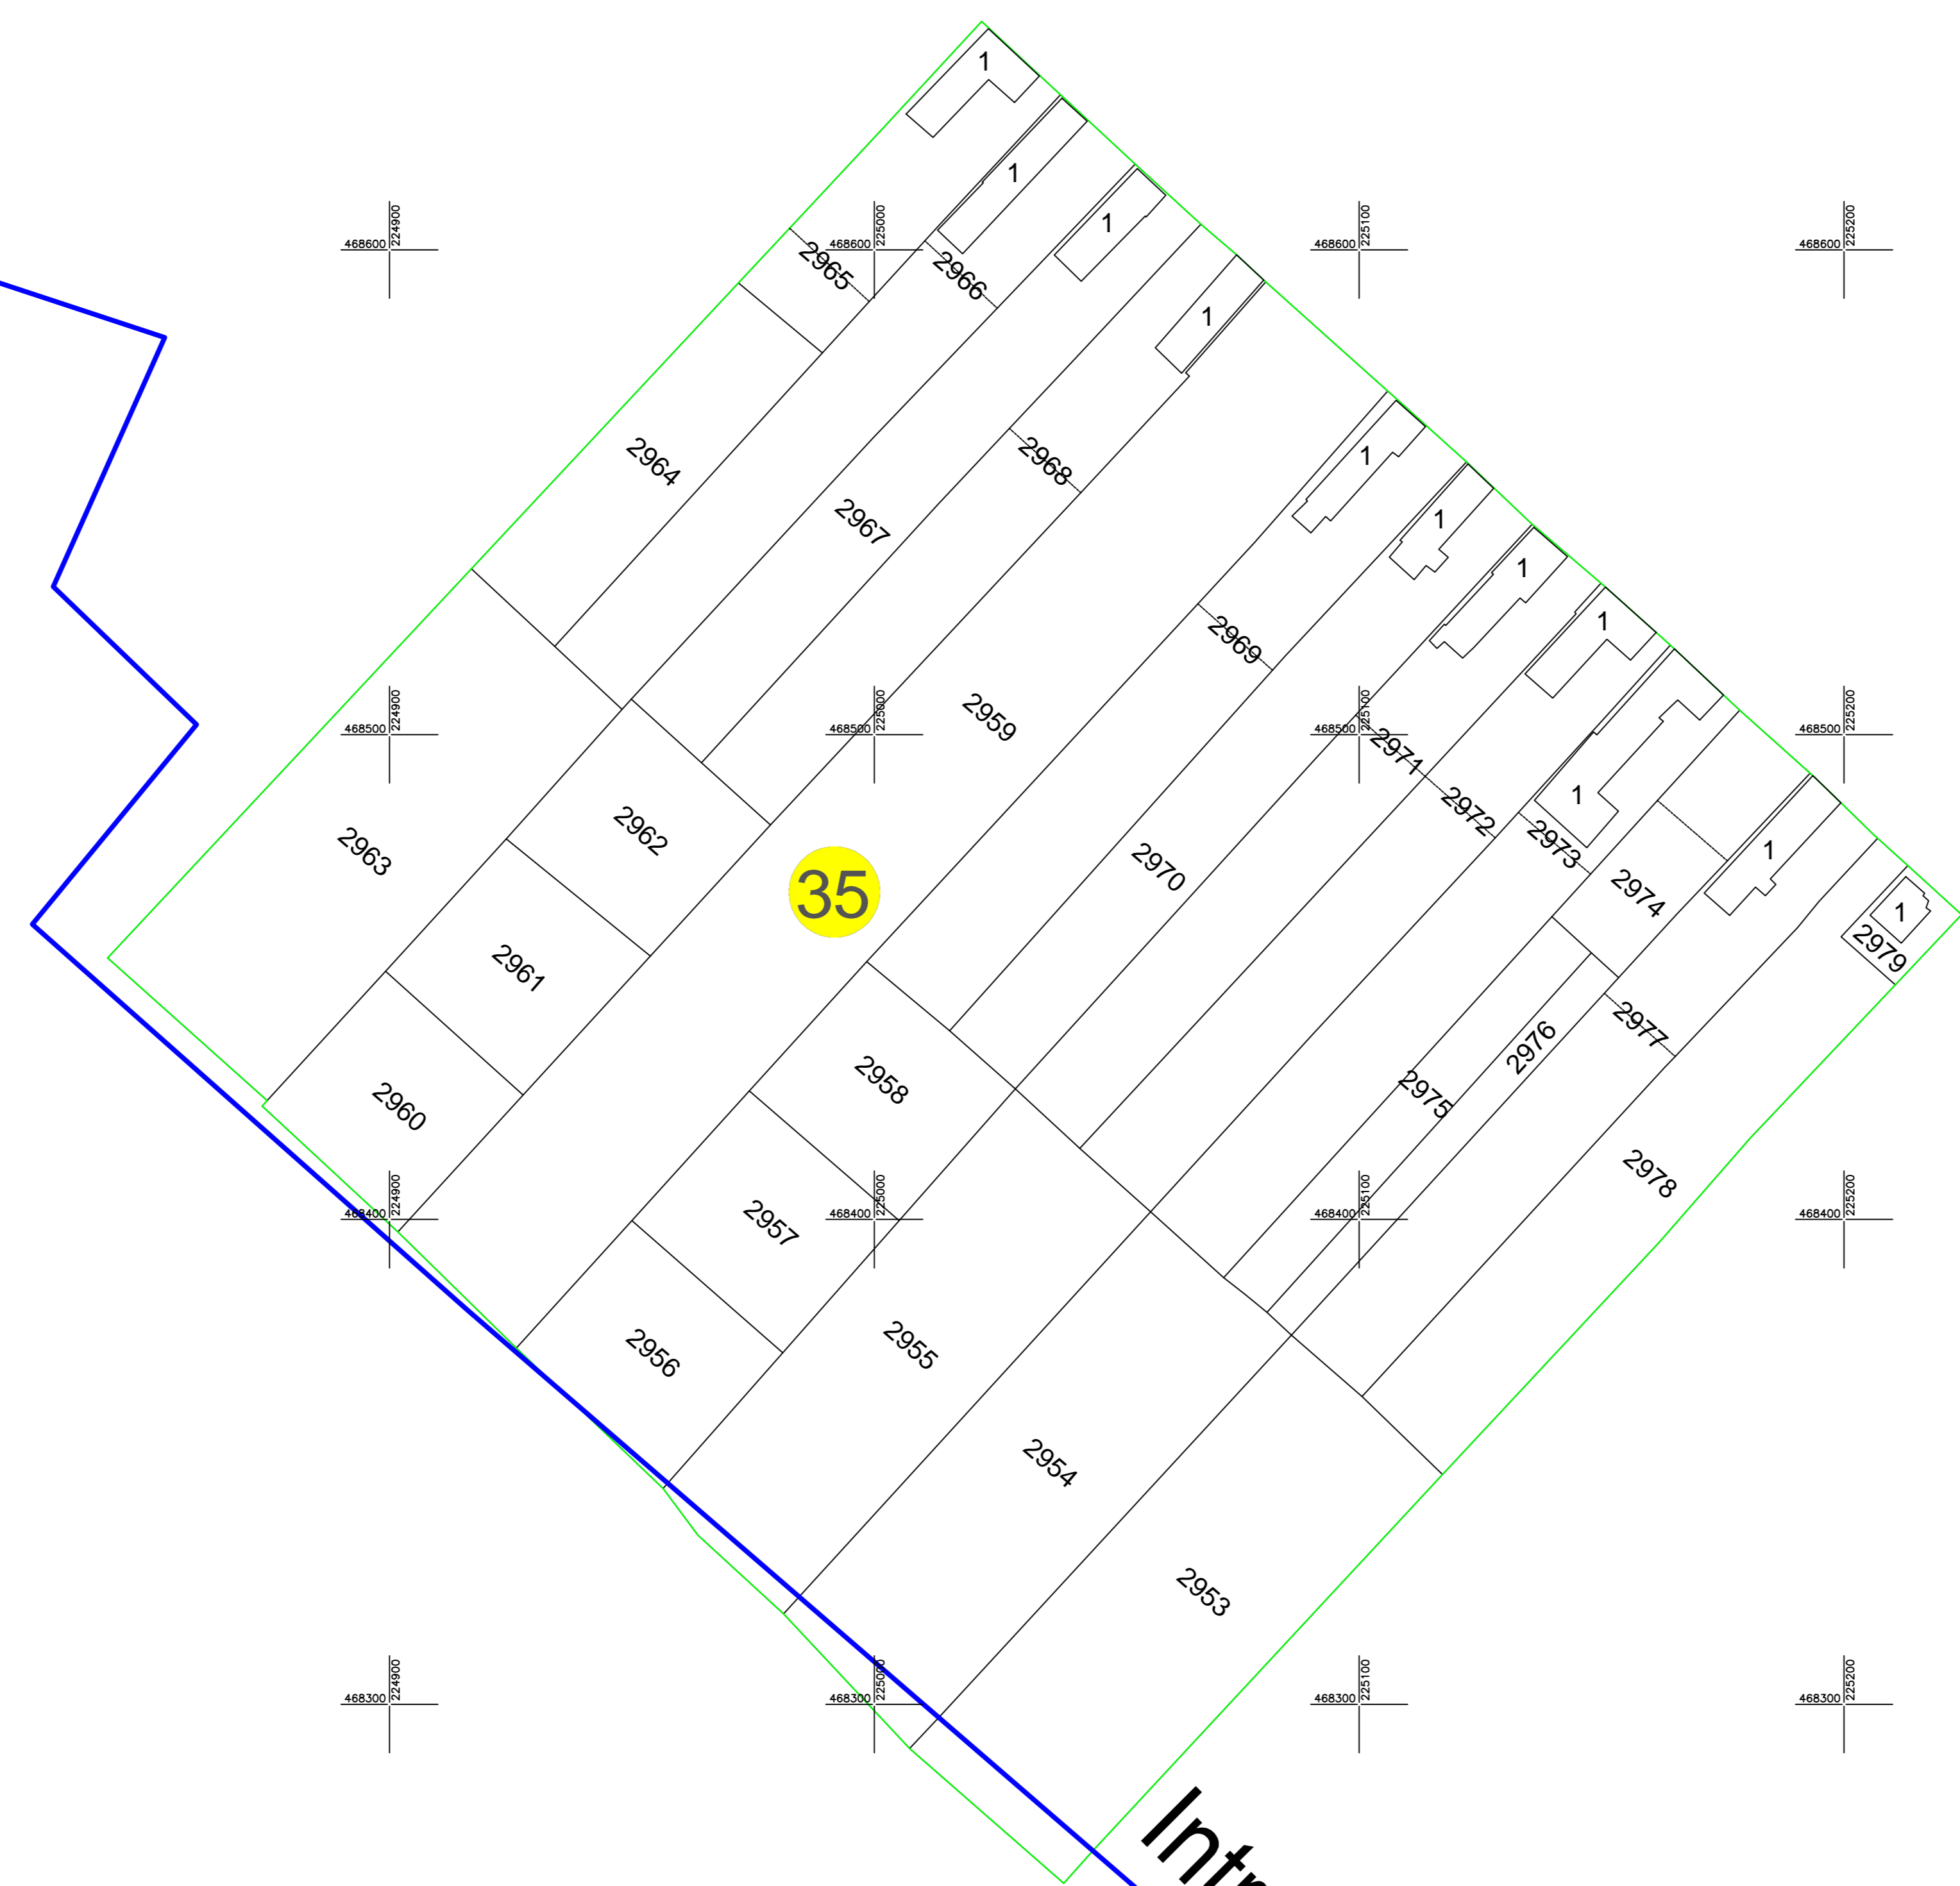

Intravilan Nitchidorf

LEGENDA:

	LIMITA IMOBIL
	LIMITA INTRAVILAN
	LIMITA SECTOR CADASTRAL
	LIMITA HIDROGRAFIE
	NUMAR SECTOR CADASTRAL
	ID IMOBIL
	ID CONSTRUCTIE
	DESEMNI TOPONIME

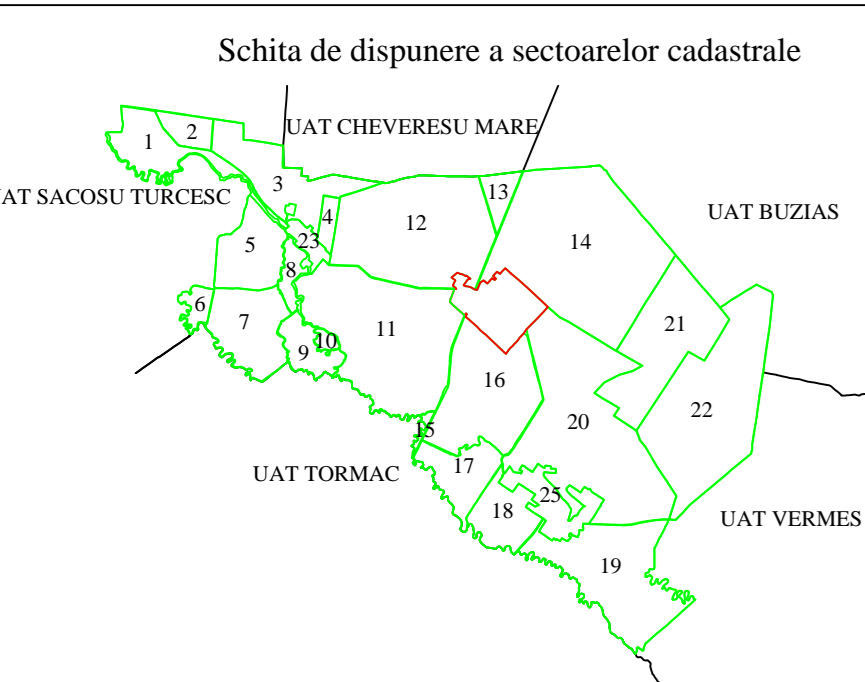

Executant: S.C. TOPO MAS S.R.L.  
 Certificat de autorizare Seria RO-B-J nr. 2938/2024 Clasa III  
 PALEU SORINA-ELENA  
 Certificat de autorizare Seria RO-TM-F nr. 0364/2024 Categoria B

Inregistrare sistematica UAT Nitchidorf, Sector cadastral nr.35  
 Spre publicare