



PLAN CADASTRAL  
 UAT NITCHIDORF  
 JUDETUL TIMIS  
 Sectorul 48  
 Scara 1:1.000  
 Sistem de proiectie STEREO 70

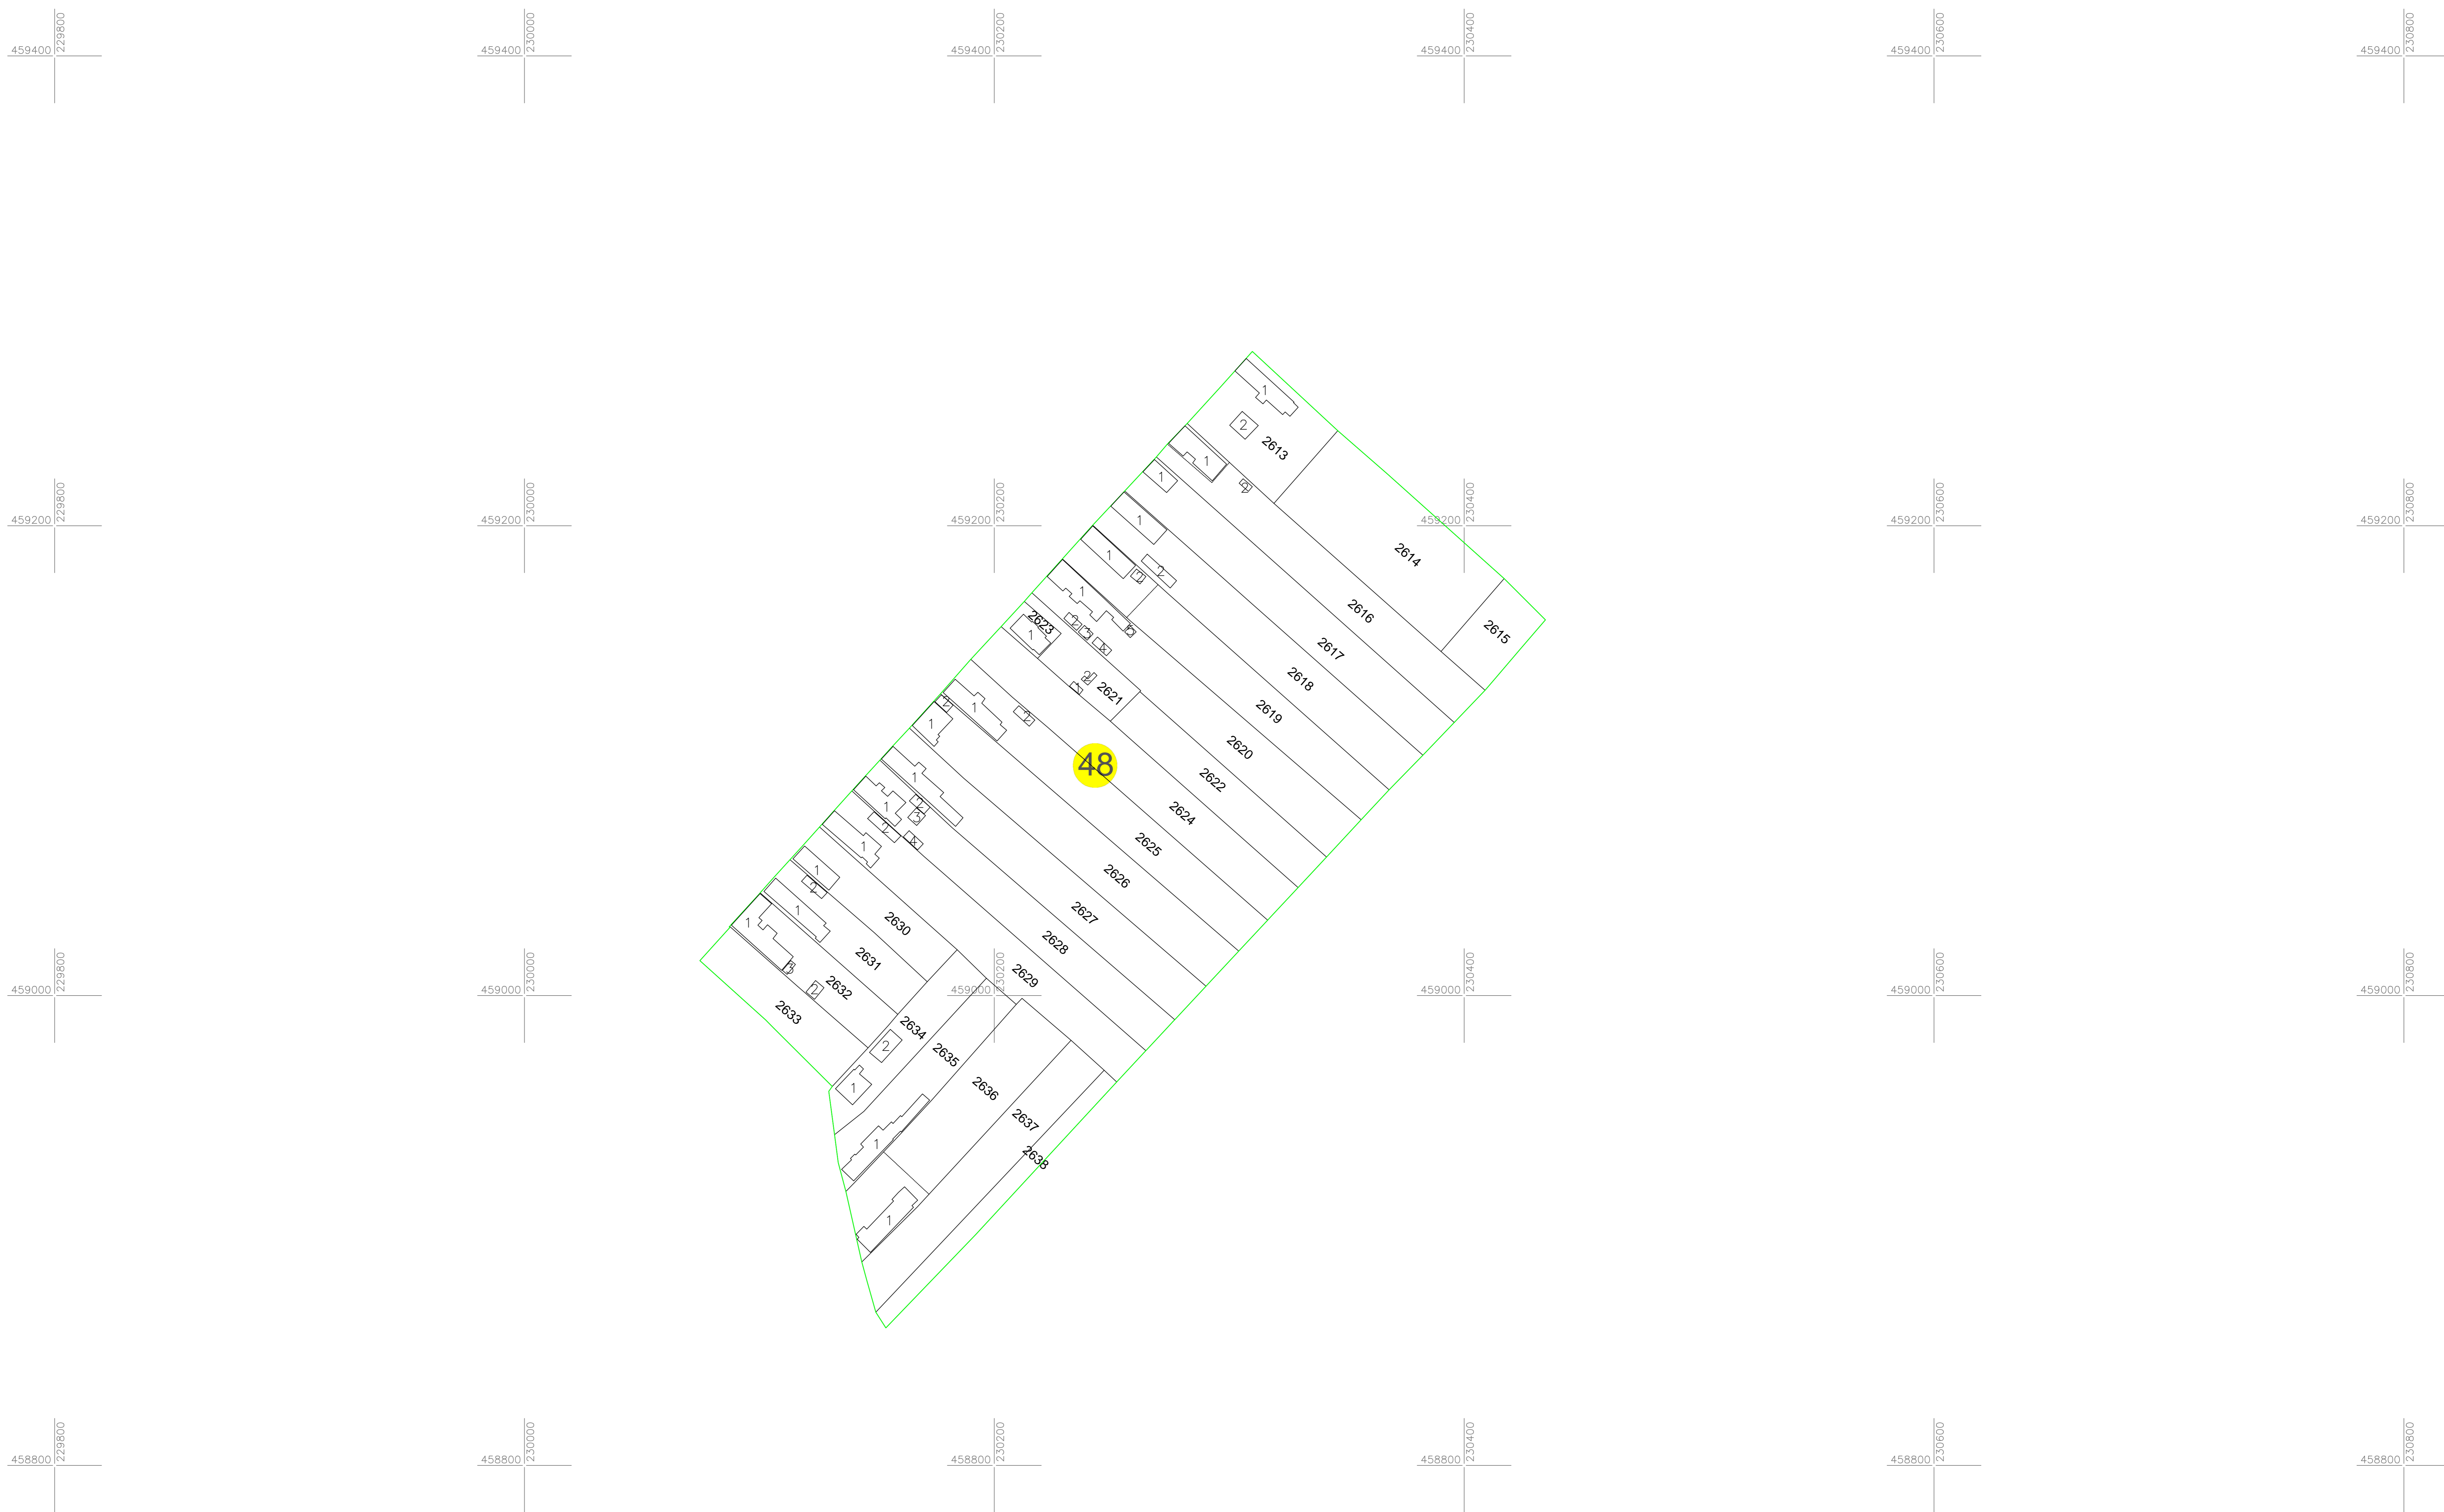

**LEGENDA:**

- LIMITA SIGUR
- LIMITA INTRAVILAN
- LIMITA SECTOR CADASTRAL
- LIMITA HIROGRAFIC
- 48 NUMAR SECTOR CADASTRAL
- 2638 ID IMOBIL
- C1 ID CONSTRUCTIE
- DEMCH TOPONIME

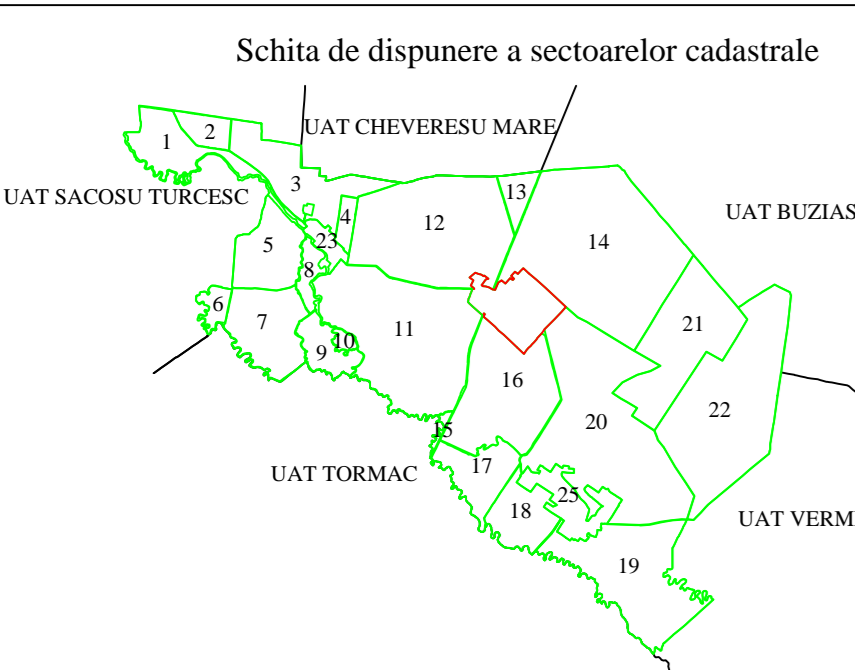

Executant: S.C.TOPO MAS S.R.L.  
 Certificat de autorizare Seria RO-B-J nr. 2938/2024 Clasa III  
 PALEU SORINA-ELENA  
 Certificat de autorizare Seria RO-TM-F nr. 0364/2024 Categoria B

Inregistrare sistematica UAT Nitchidorf, Sector cadastral nr.48  
 Spre publicare