
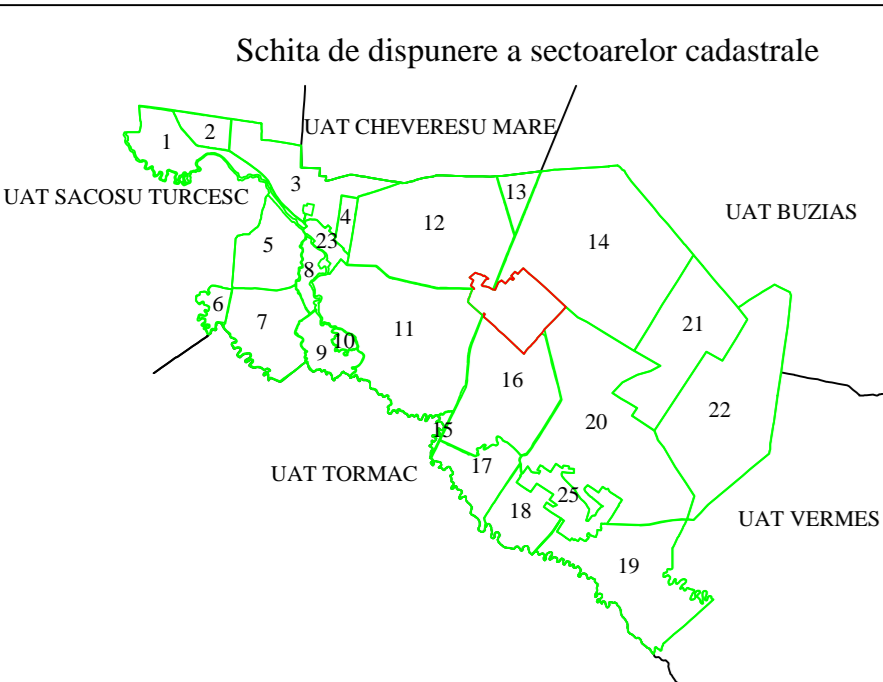


PLAN CADASTRAL
UAT NITCHIDORF
JUDETUL TIMIS
Sectorul 49
Scara 1:1.000
Sistem de proiectie STEREO 70

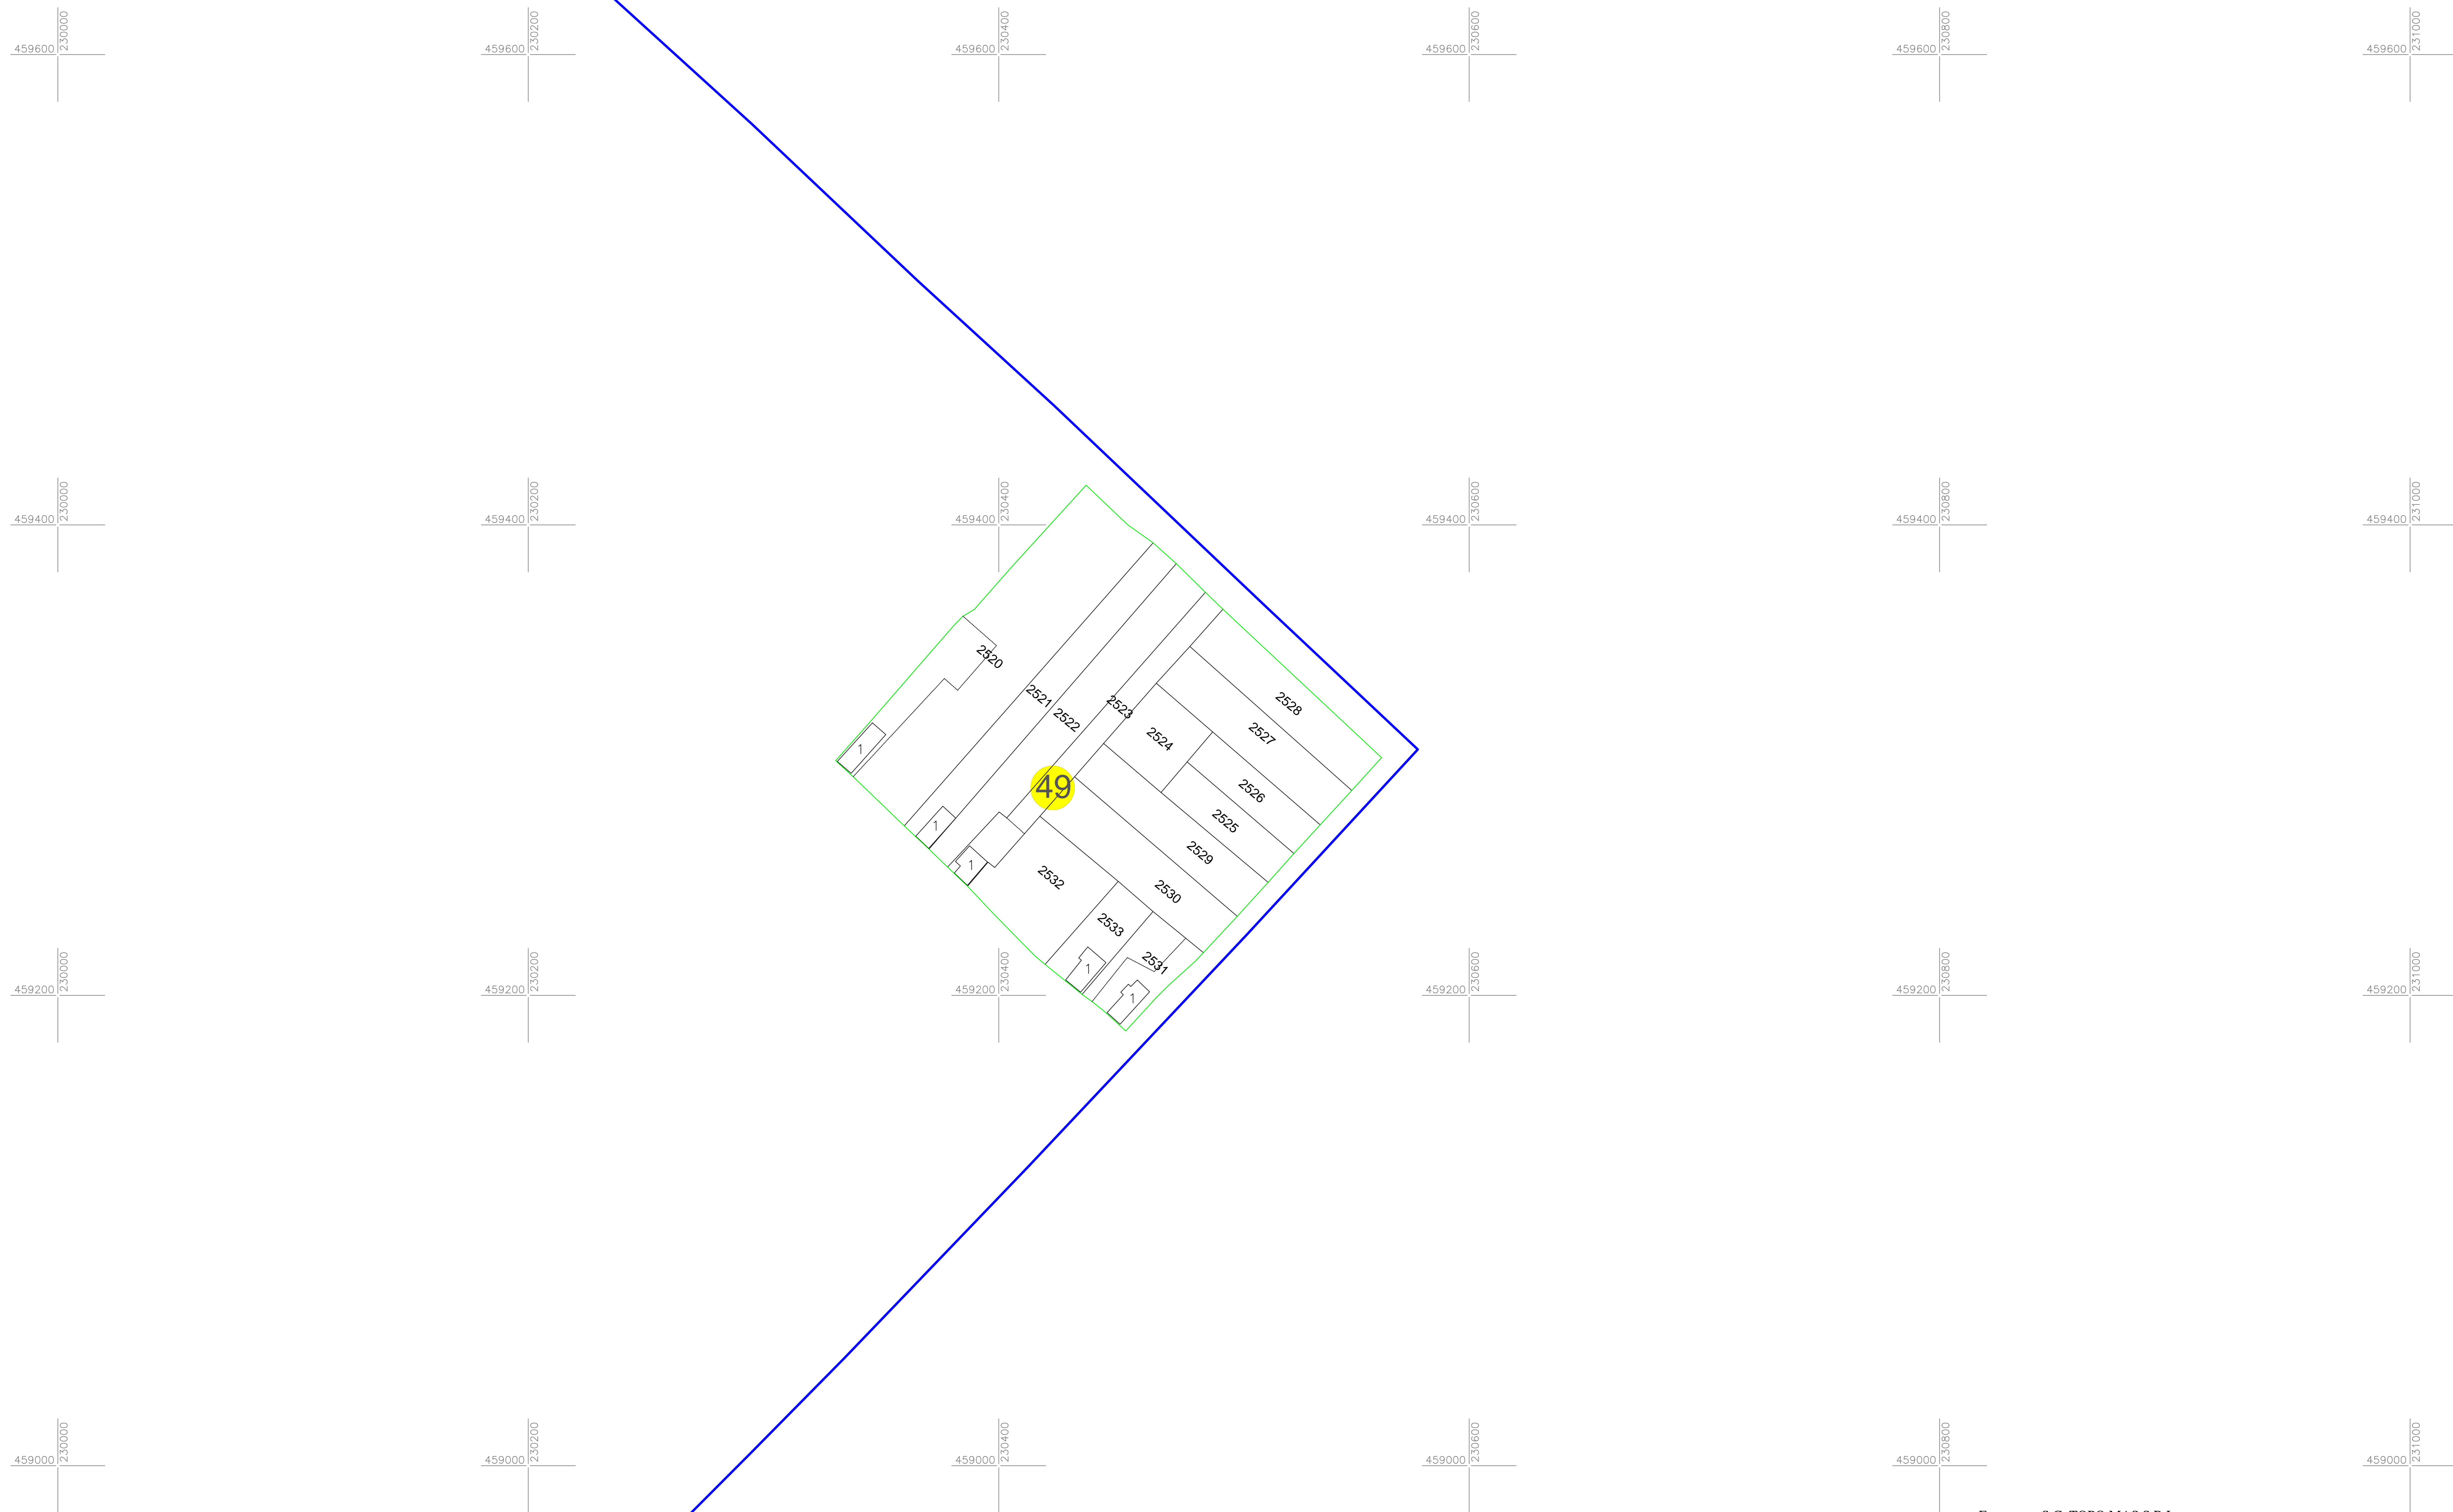

LEGENDA:

—	LIMITA IMOBIL
—	LIMITA INTRAVILAN
—	LIMITA SECTOR CADASTRAL
—	LIMITA HIDROGRAFIE
49	NUMAR SECTOR CADASTRAL
2531	ID IMOBIL
C1	ID CONSTRUCTIE
DEMEN	TOPONIM

Executant: S.C. TOPO MAS S.R.L.
Certificat de autorizare Seria RO-B-J nr. 2938/2024 Clasa III
PALEU SORINA-ELENA
Certificat de autorizare Seria RO-TM-F nr. 0364/2024 Categoria B

Inregistrare sistematica UAT Nitchidorf, Sector cadastral nr.49
Spre publicare